


SECTION A-A SCALE: 1/4" = 1'-0"

FOR AN INTERMITTENTLY USED ASSEMBLY HALL RECOMMENDATIONS ARE AS FOLLOWS:

- 1 WATER CLOSET PER 100 MALES
- 1 WATER CLOSET PER 35 FEMALES
- 1 URINAL PER 100 MALES
- 1 LAVATORY PER 100 PEOPLE

CHECK WITH LOCAL AND STATE REGULATIONS THAT MAY APPLY. MAXIMUM SEATING CAPACITY IN BLEACHER AREA SHOULD BE 250 (24" BETWEEN ROWS, 7 ROWS, 18" WIDTH PER PERSON).

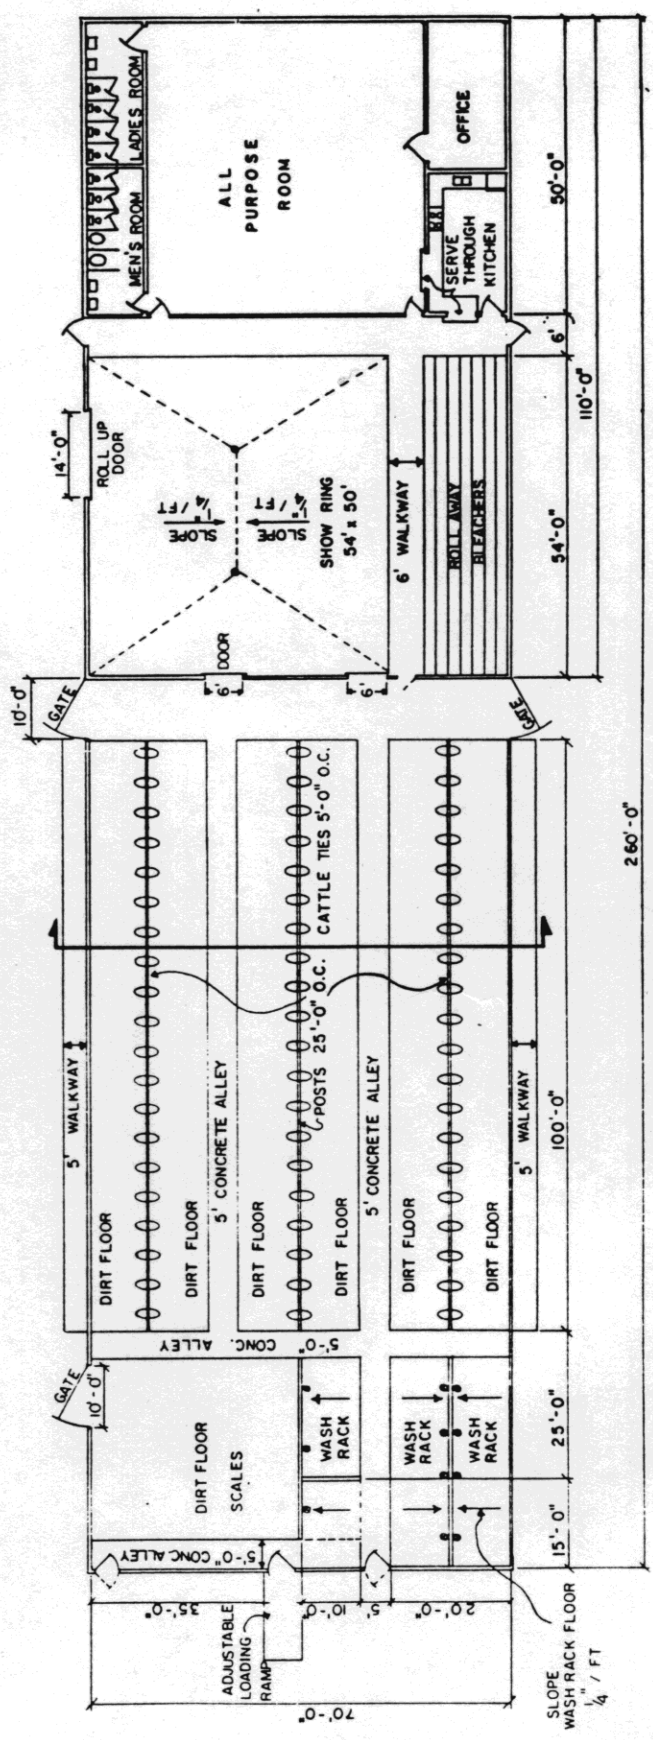

FLOOR PLAN SCALE: 1/8" = 8'-0"