



BARN WALL, PARTITION OR FENCE

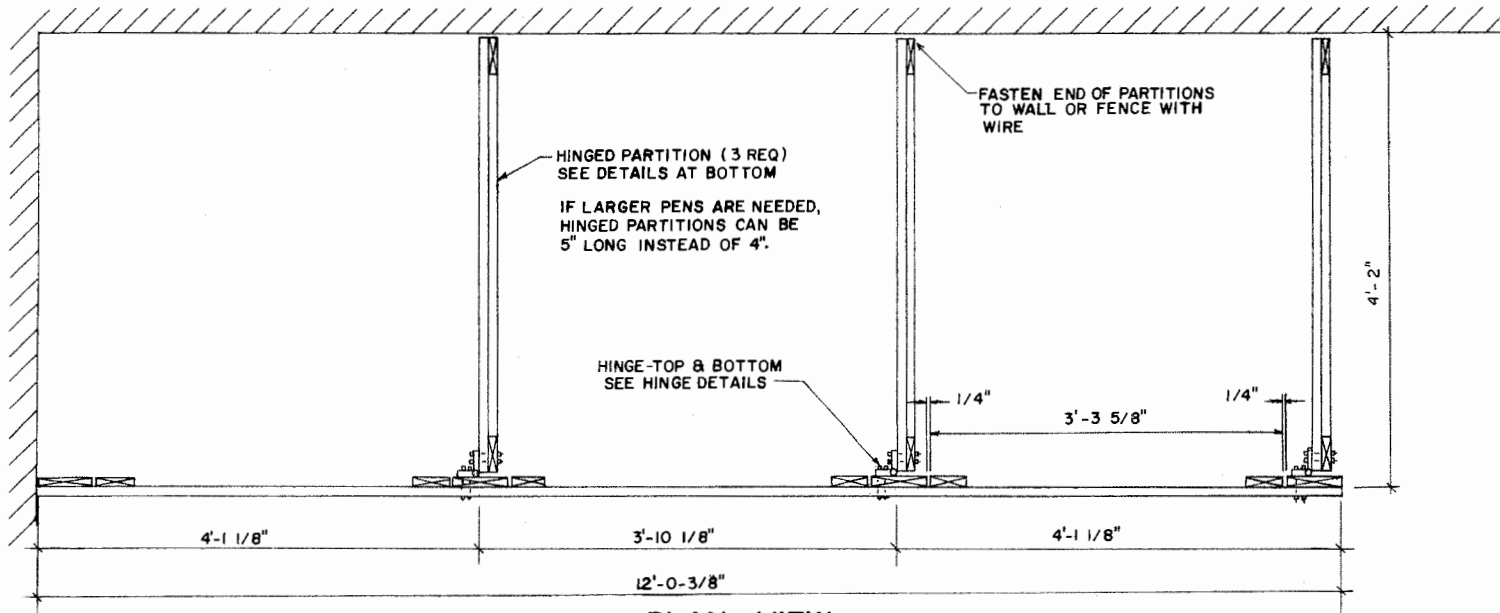


PLAN VIEW


1/4" CARRIAGE BOLT W/HEX NUT & WASHER OR  
1/4" MACHINE RIVETS W/WASHERS BOTH ENDS

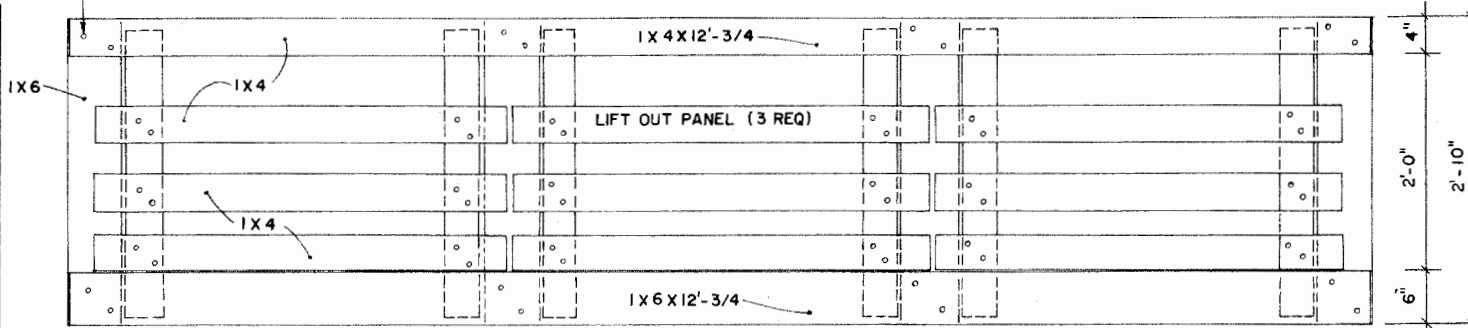


ELEVATION VIEW

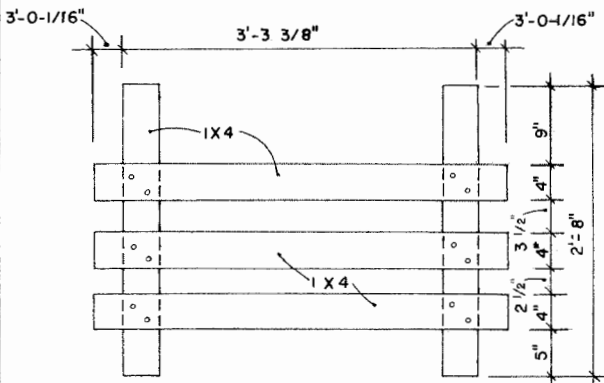


LIFT OUT PANEL DETAILS

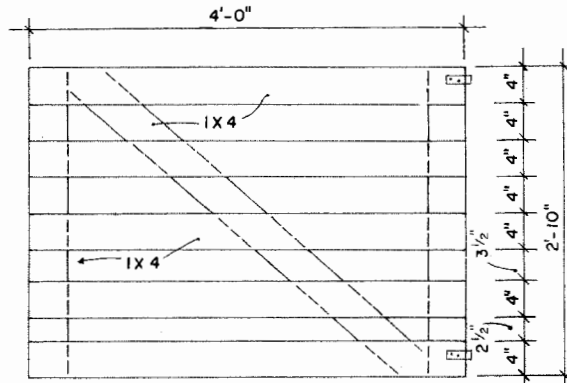

PARTITION DETAILS

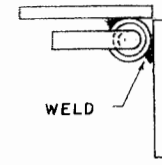

TOP VIEW

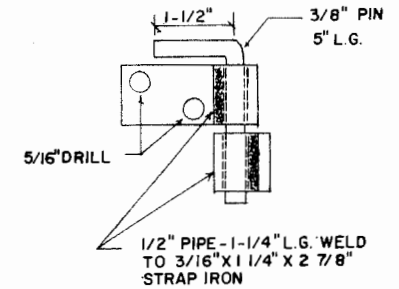

SIDE VIEW

HINGE DETAILS

SCALE: 1/2" = 1"



NOTES

- SIZES SHOWN ARE FOR FULL DIMENSION LUMBER
- SURFACED LUMBER CAN BE USED OVERALL DIMENSIONS WILL BE THE SAME BUT SPACING BETWEEN SOME MEMBERS WILL BE DIFFERENT



SCALE: 3/32" = 1" UNLESS OTHERWISE NOTED



PORTABLE LAMBING UNIT

W. V. '73 EX.6304 SHEET 1 OF 1

## Disclaimer

This site makes available conceptual plans that can be helpful in developing building layouts and selecting equipment for various agricultural applications. These plans do not necessarily represent the most current technology or construction codes. They are not construction plans and do not replace the need for competent design assistance in developing safe, legal and well-functioning agricultural building system. The LSU Agriculture Center, the Mid-West Plan Service, the United States Department of Agriculture and none of the cooperating land-grant universities warranty these plans.