



SIDE SECTION

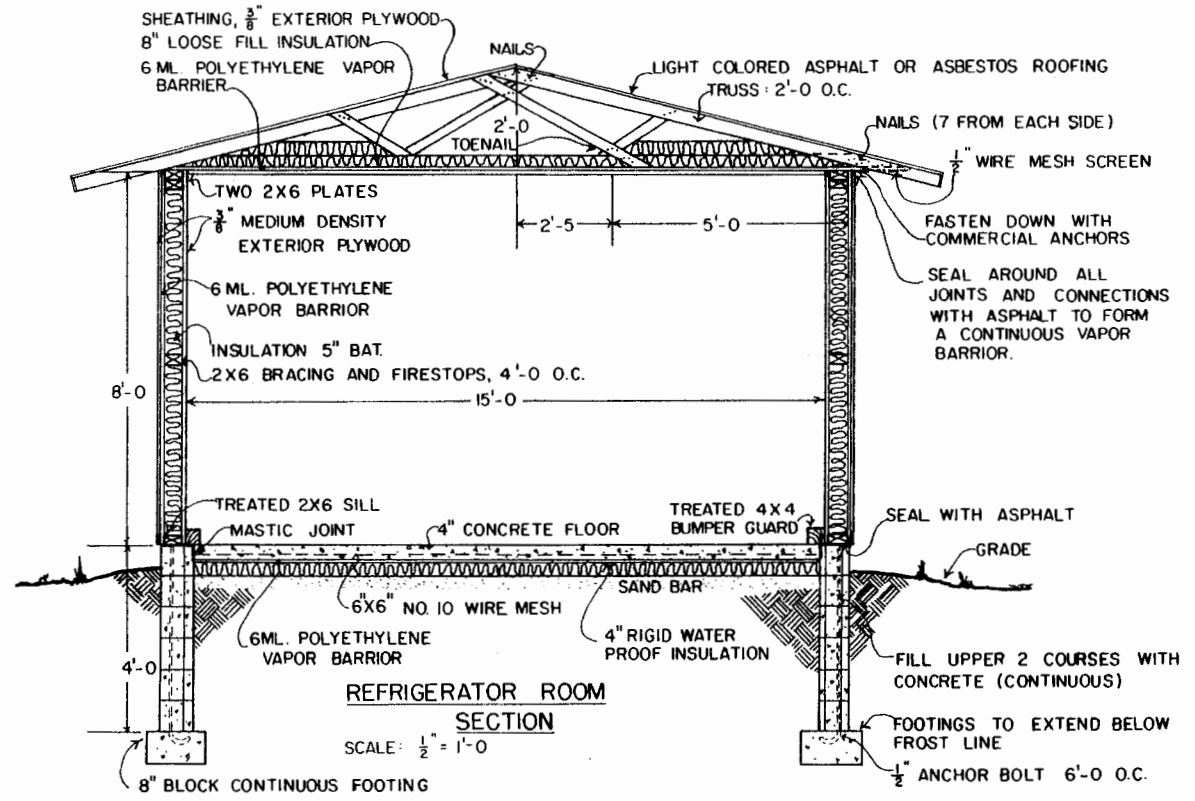


REFRIGERATOR ROOM SECTION

SCALE: 1/2" = 1'-0"

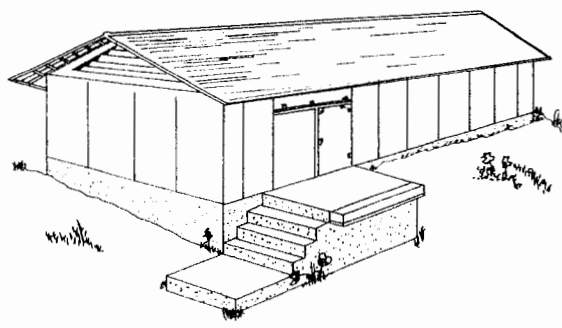

PERSPECTIVE

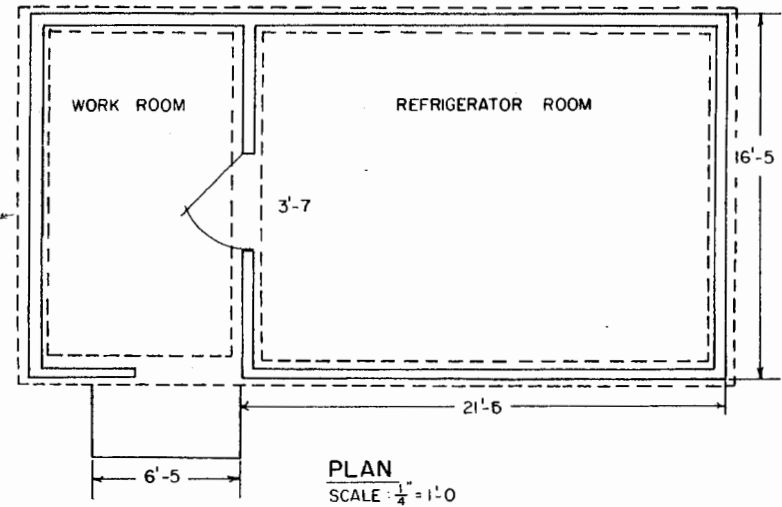

PLAN SCALE: 1/4" = 1'-0"

LSU AgCenter <small>RESEARCH & EXTENSION</small>		
FRUIT PACKING & STORAGE		
ENGINEER	JWB	SCALE AS SHOWN
DRAWN BY	EGL	SHEET 1 OF 1
TRACED BY	JA HAYES	DATE 7-90 NO 84-II

Disclaimer

This site makes available conceptual plans that can be helpful in developing building layouts and selecting equipment for various agricultural applications. These plans do not necessarily represent the most current technology or construction codes. They are not construction plans and do not replace the need for competent design assistance in developing safe, legal and well-functioning agricultural building system. The LSU Agriculture Center, the Mid-West Plan Service, the United States Department of Agriculture and none of the cooperating land-grant universities warranty these plans.